


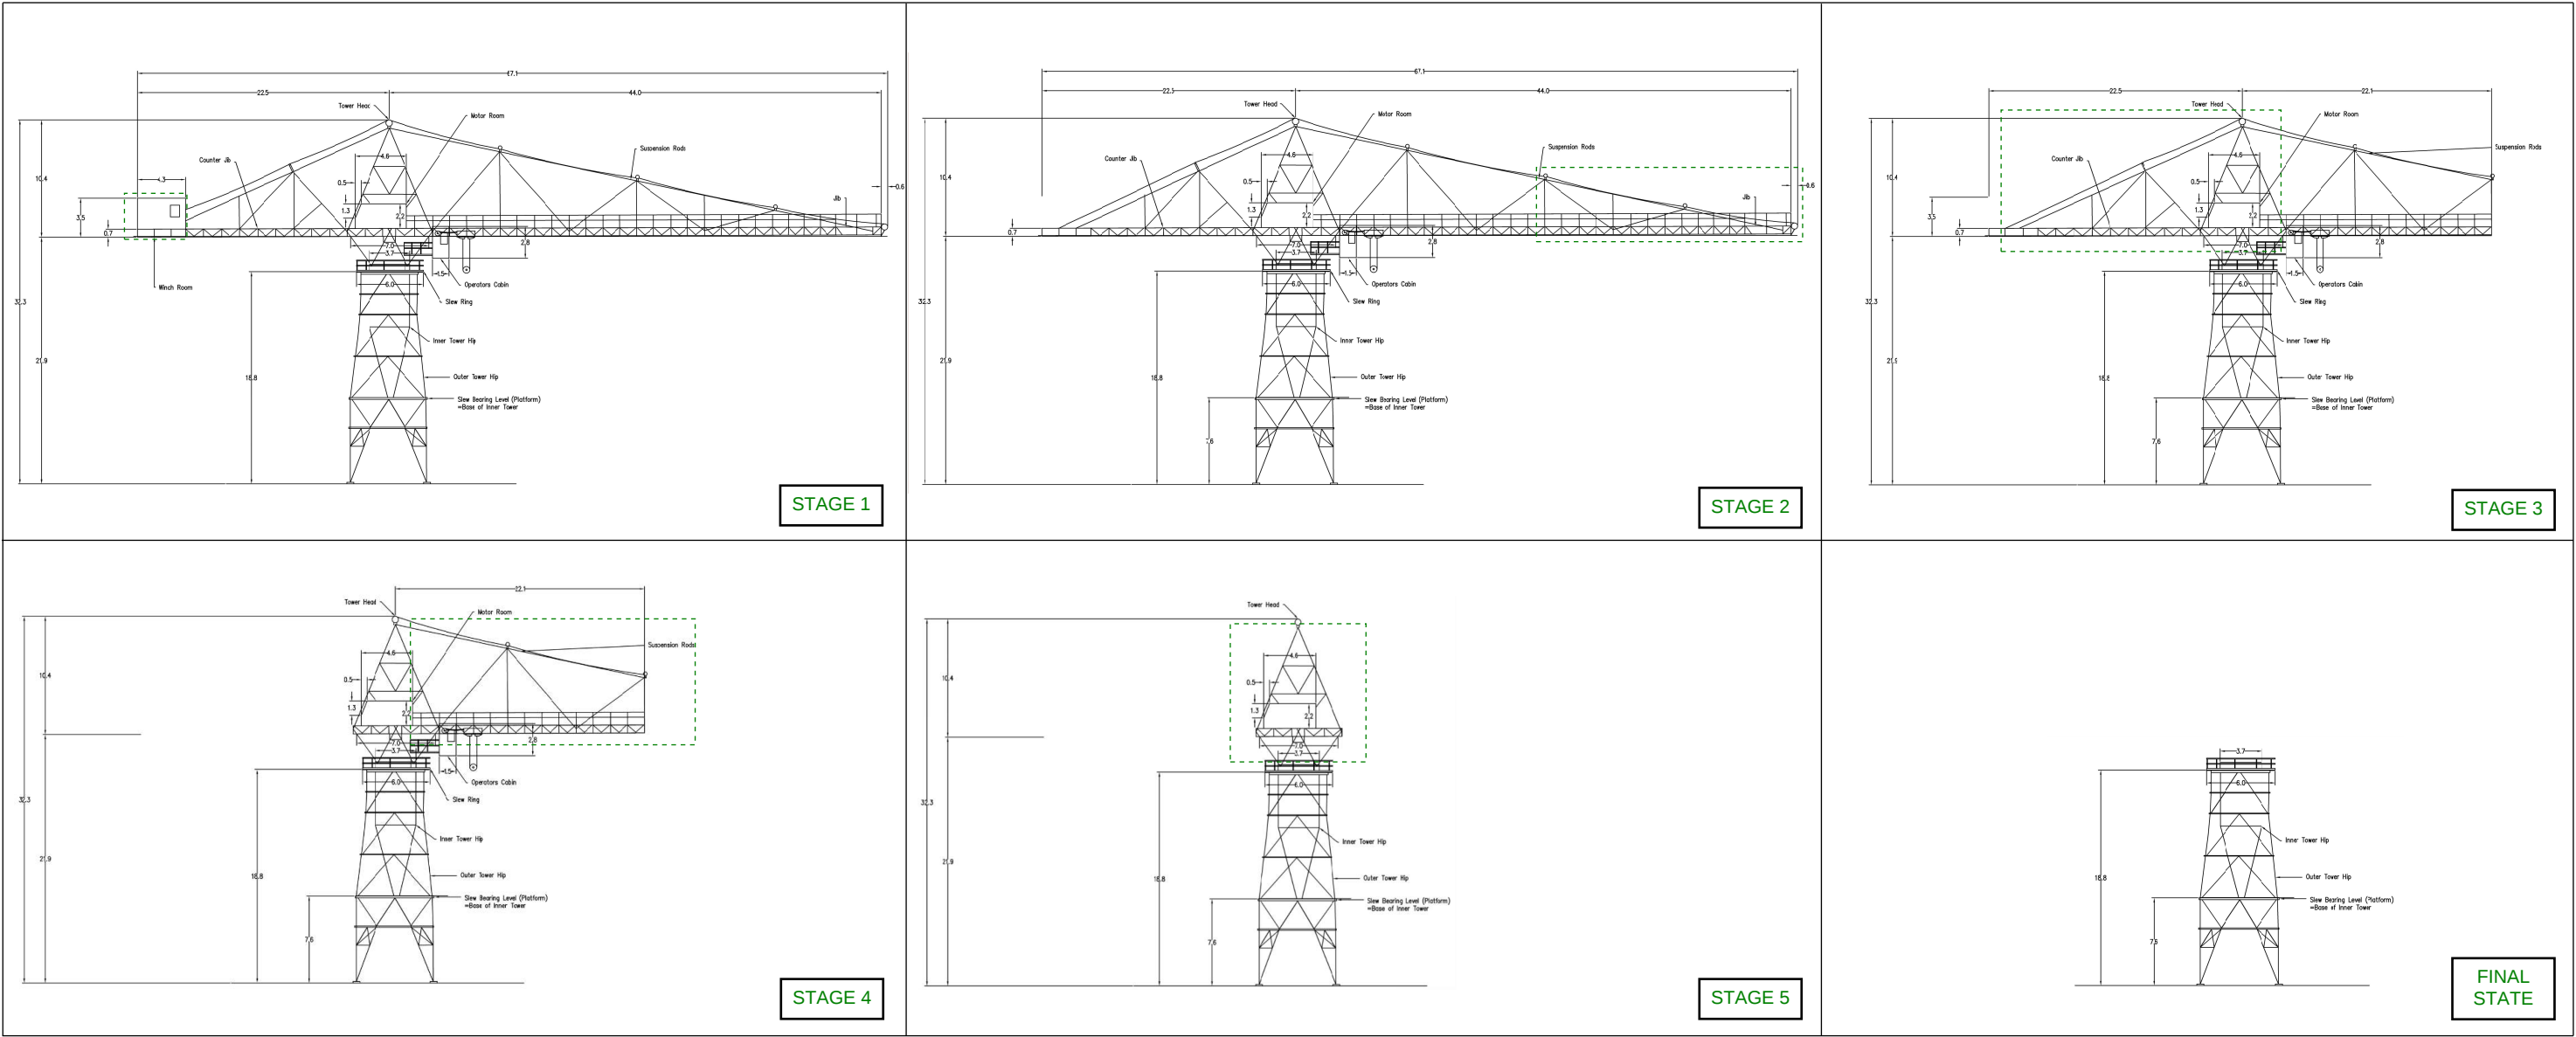

Rev	Description	Sketch	Date
2	FINAL - FOR STATUTORY APPROVAL	OB	21.10.2024
1	FOR STATUTORY APPROVAL	OB	3.10.2024

Architect/Client
**NSW NATIONAL PARKS
AND WILDLIFE SERVICES**

Engineer




www.ttwengineers.com

Project
**GOAT ISLAND
TOWER CRANE**

Sketch Subject
**SEQUENCING SKETCH
PARTIAL DISMANTLEMENT
OVERVIEW**

PRELIMINARY
NOT TO BE USED FOR CONSTRUCTION


Scale : A3	Sketched
N/A	OB
Project No	Sketch No
221366	SK-11
	Revision
	1

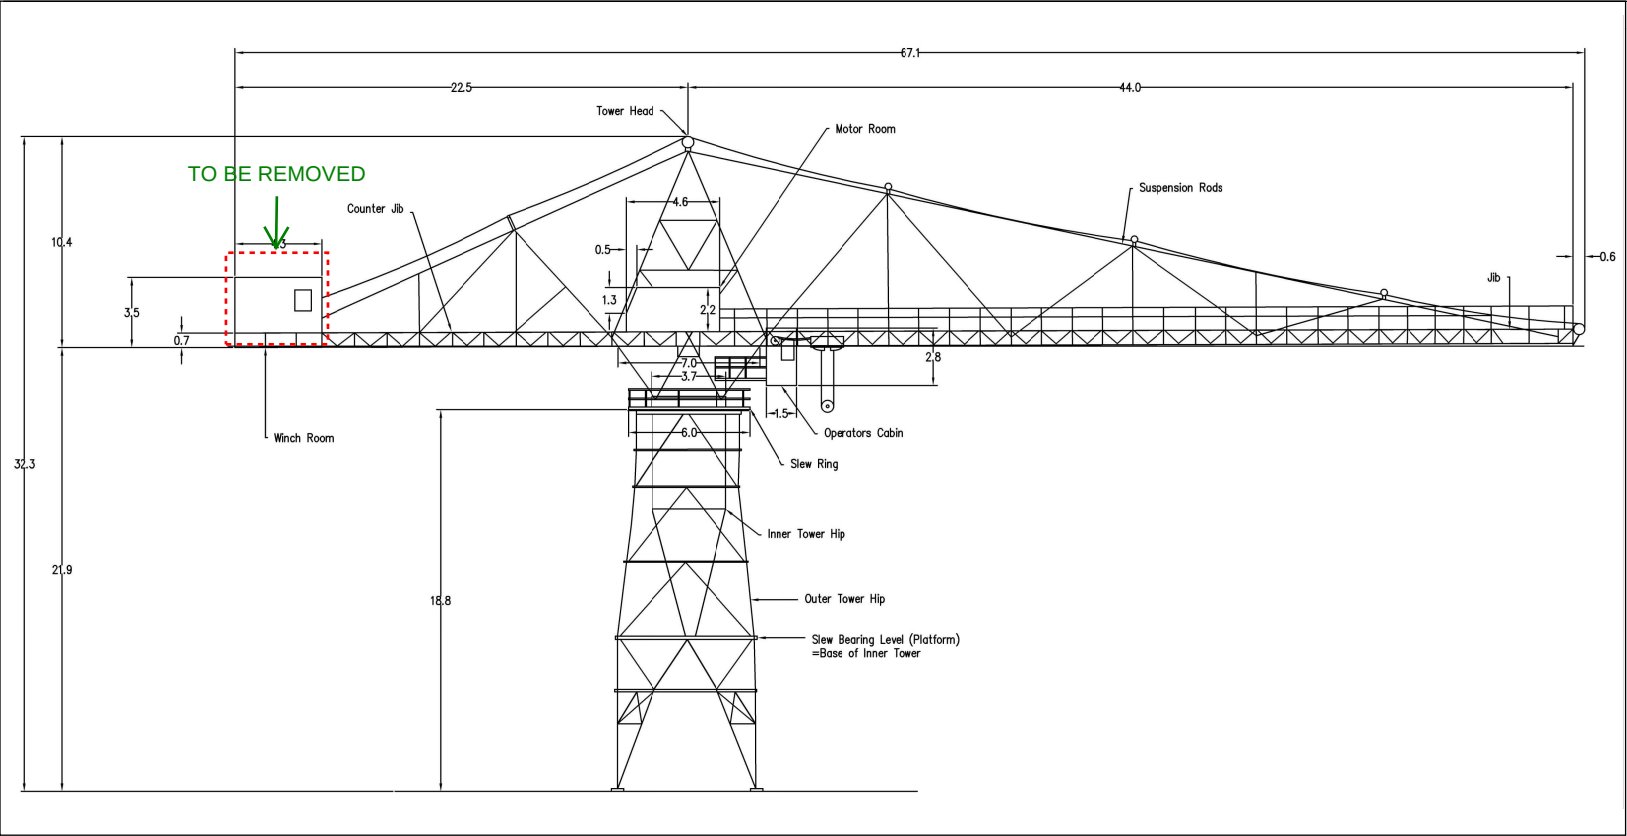

STAGE 1
REMOVED:
- N/A - CURRENT STATE PRIOR TO DISMANTLEMENT
TO BE REMOVED THIS STAGE:
- WINCH ROOM AND WINCH

APPROX WEIGHT OF SECTION TO BE REMOVED: 2.8T (INCL. ~27kN WINCH/COUNTERWEIGHT LOAD)
ALLOW ADDITIONAL 1T FOR LIFTING GEAR (3.8T)

CRANE ASSUMED TO BE 60T MOBILE CRANE WITH MINIMUM 3 DRIVE AXLES - CONTRACTOR TO CONFIRM

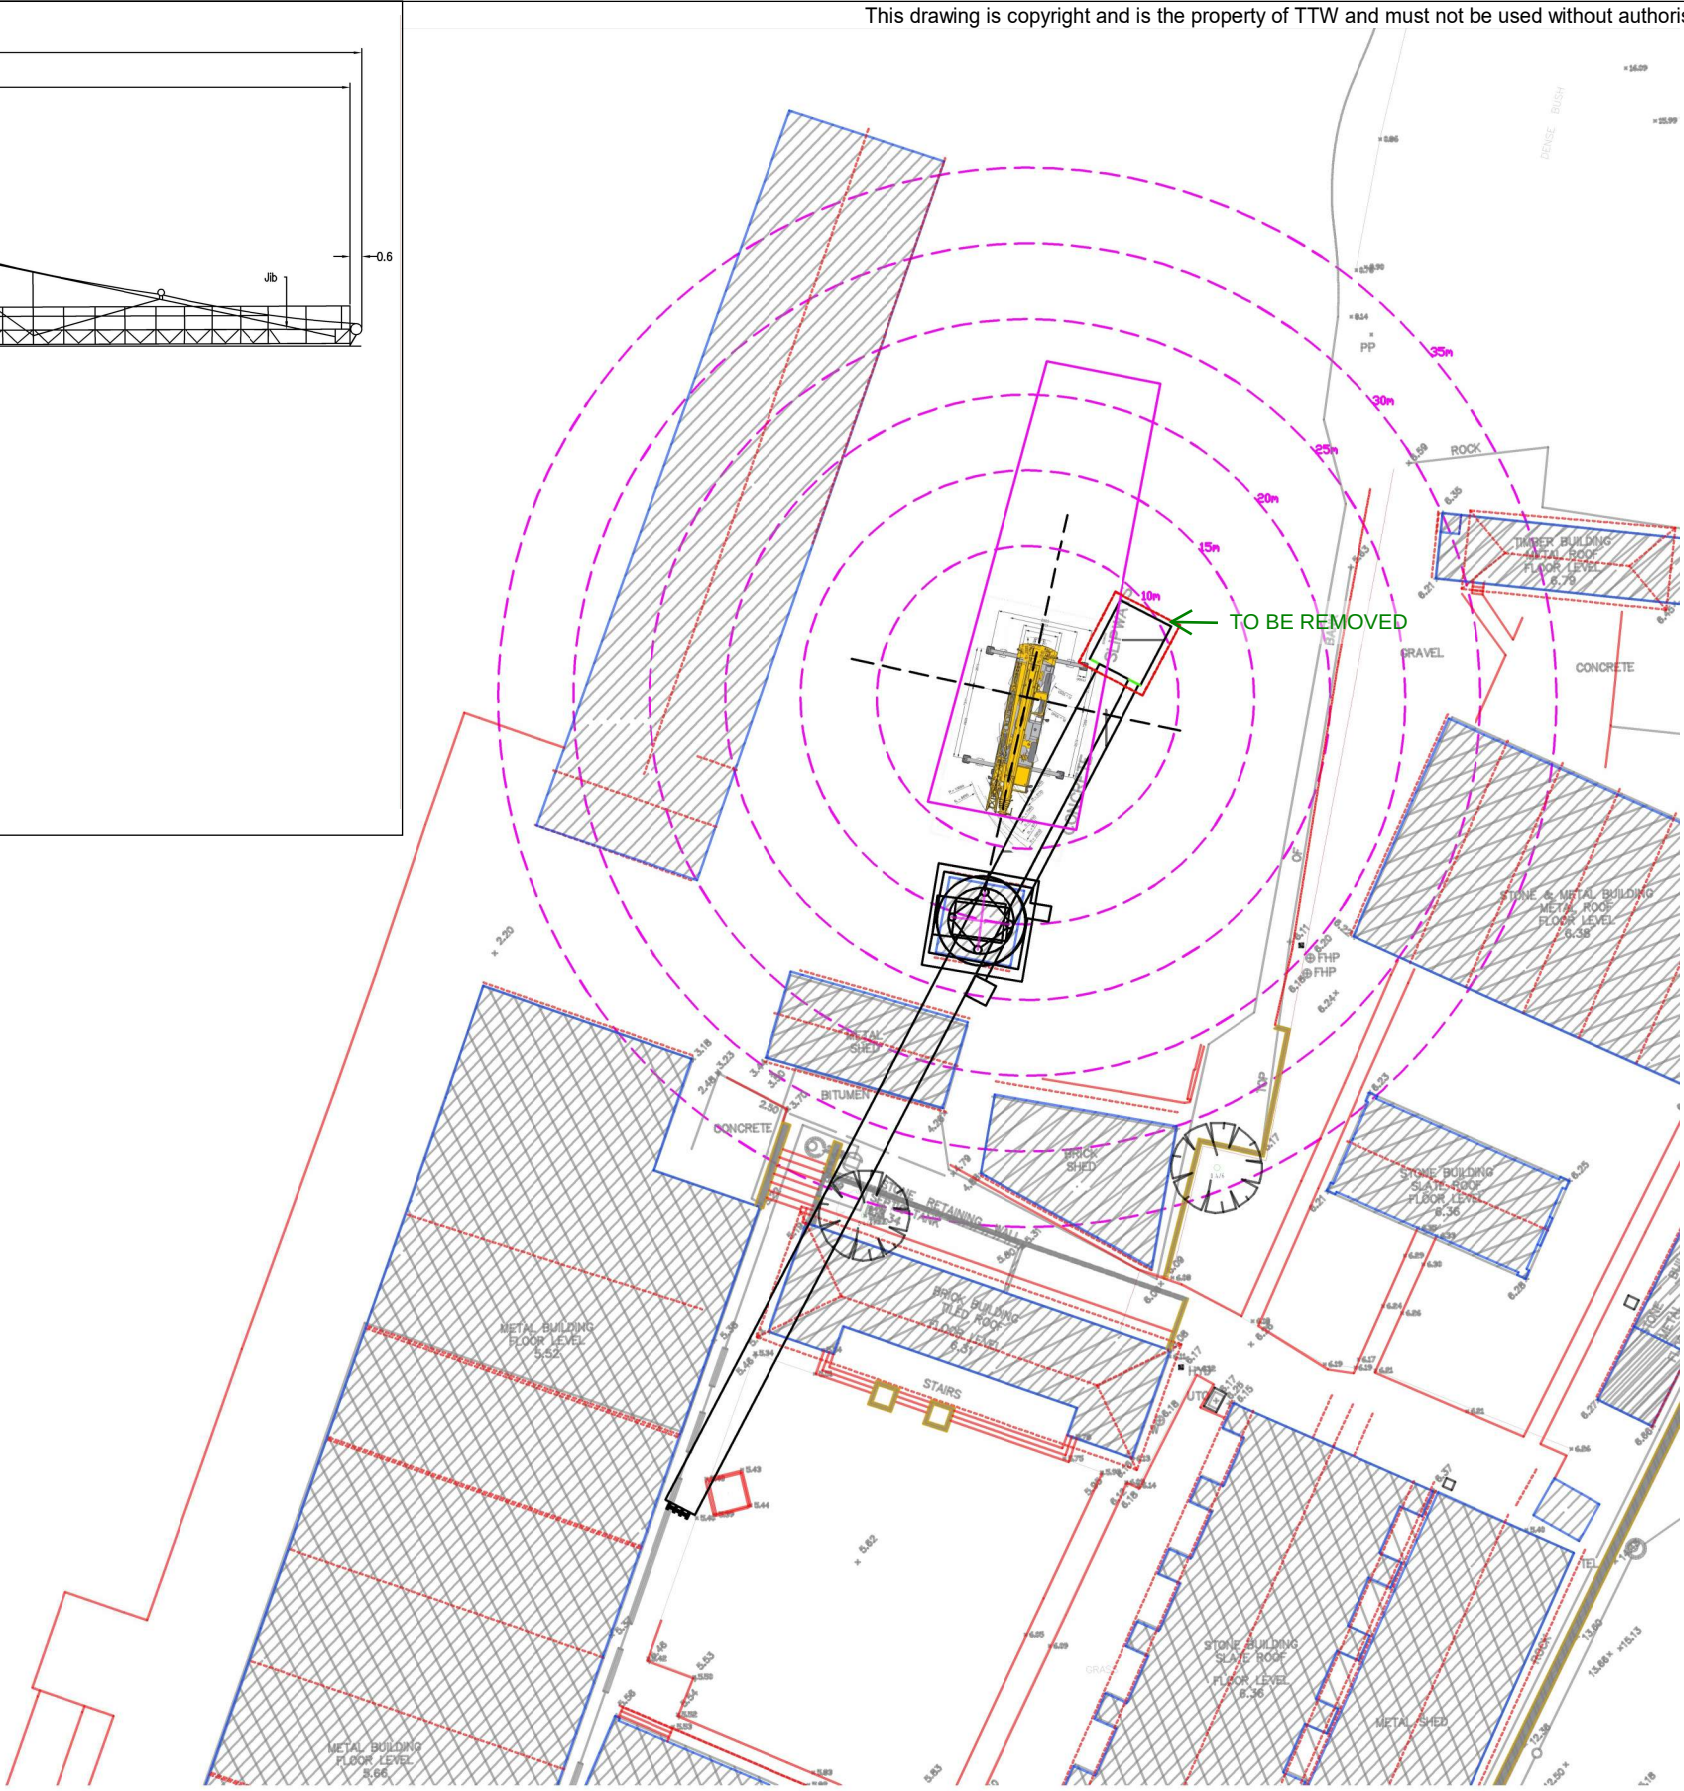

Rev	Description	Sketch	Date
2	FINAL - FOR STATUTORY APPROVAL	OB	21.10.2024
1	FOR STATUTORY APPROVAL	OB	3.10.2024

Architect/Client
**NSW NATIONAL PARKS
AND WILDLIFE SERVICES**




Project
**GOAT ISLAND
TOWER CRANE**

Sketch Subject
**SEQUENCING SKETCH
PARTIAL DISMANTLEMENT
STAGE 2**

PRELIMINARY
NOT TO BE USED FOR CONSTRUCTION

Scale : A3
N/A
Project No 221366
Sketch No SK-11


Sketched
OB
Revision
1

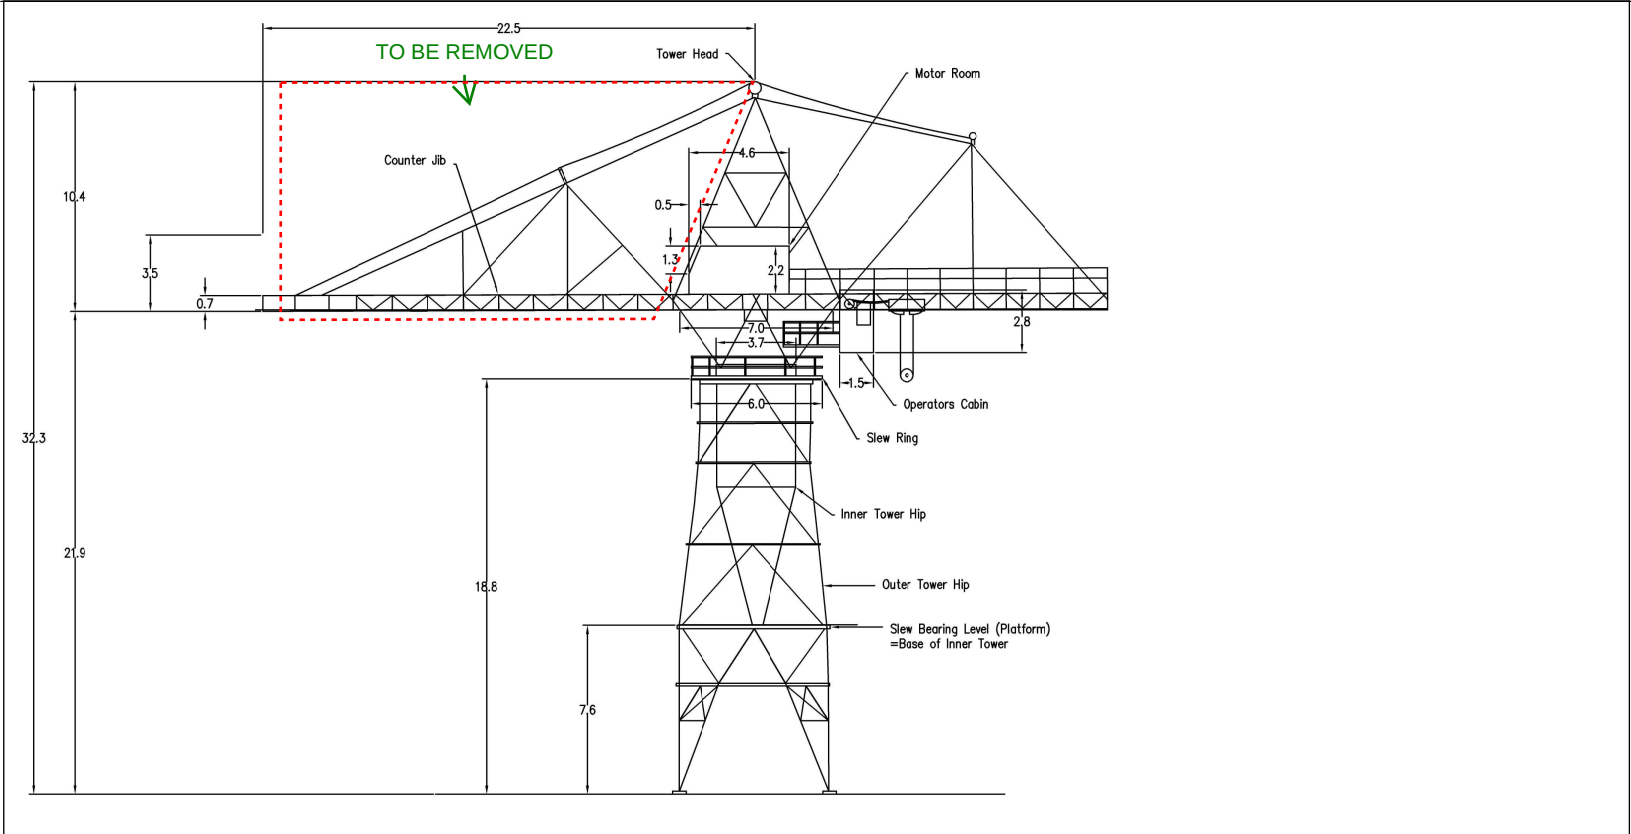

STAGE 3
REMOVED:
- WINCH ROOM AND WINCH REMOVED
- FRONT END OF BOOM REMOVED
TO BE REMOVED THIS STAGE:
- BACKSPAN

APPROX WEIGHT OF SECTION TO BE REMOVED: 5.8T
ALLOW ADDITIONAL 1T FOR LIFTING GEAR (6.8T)

CRANE ASSUMED TO BE 60T MOBILE CRANE WITH MINIMUM 3 DRIVE AXLES - CONTRACTOR TO CONFIRM

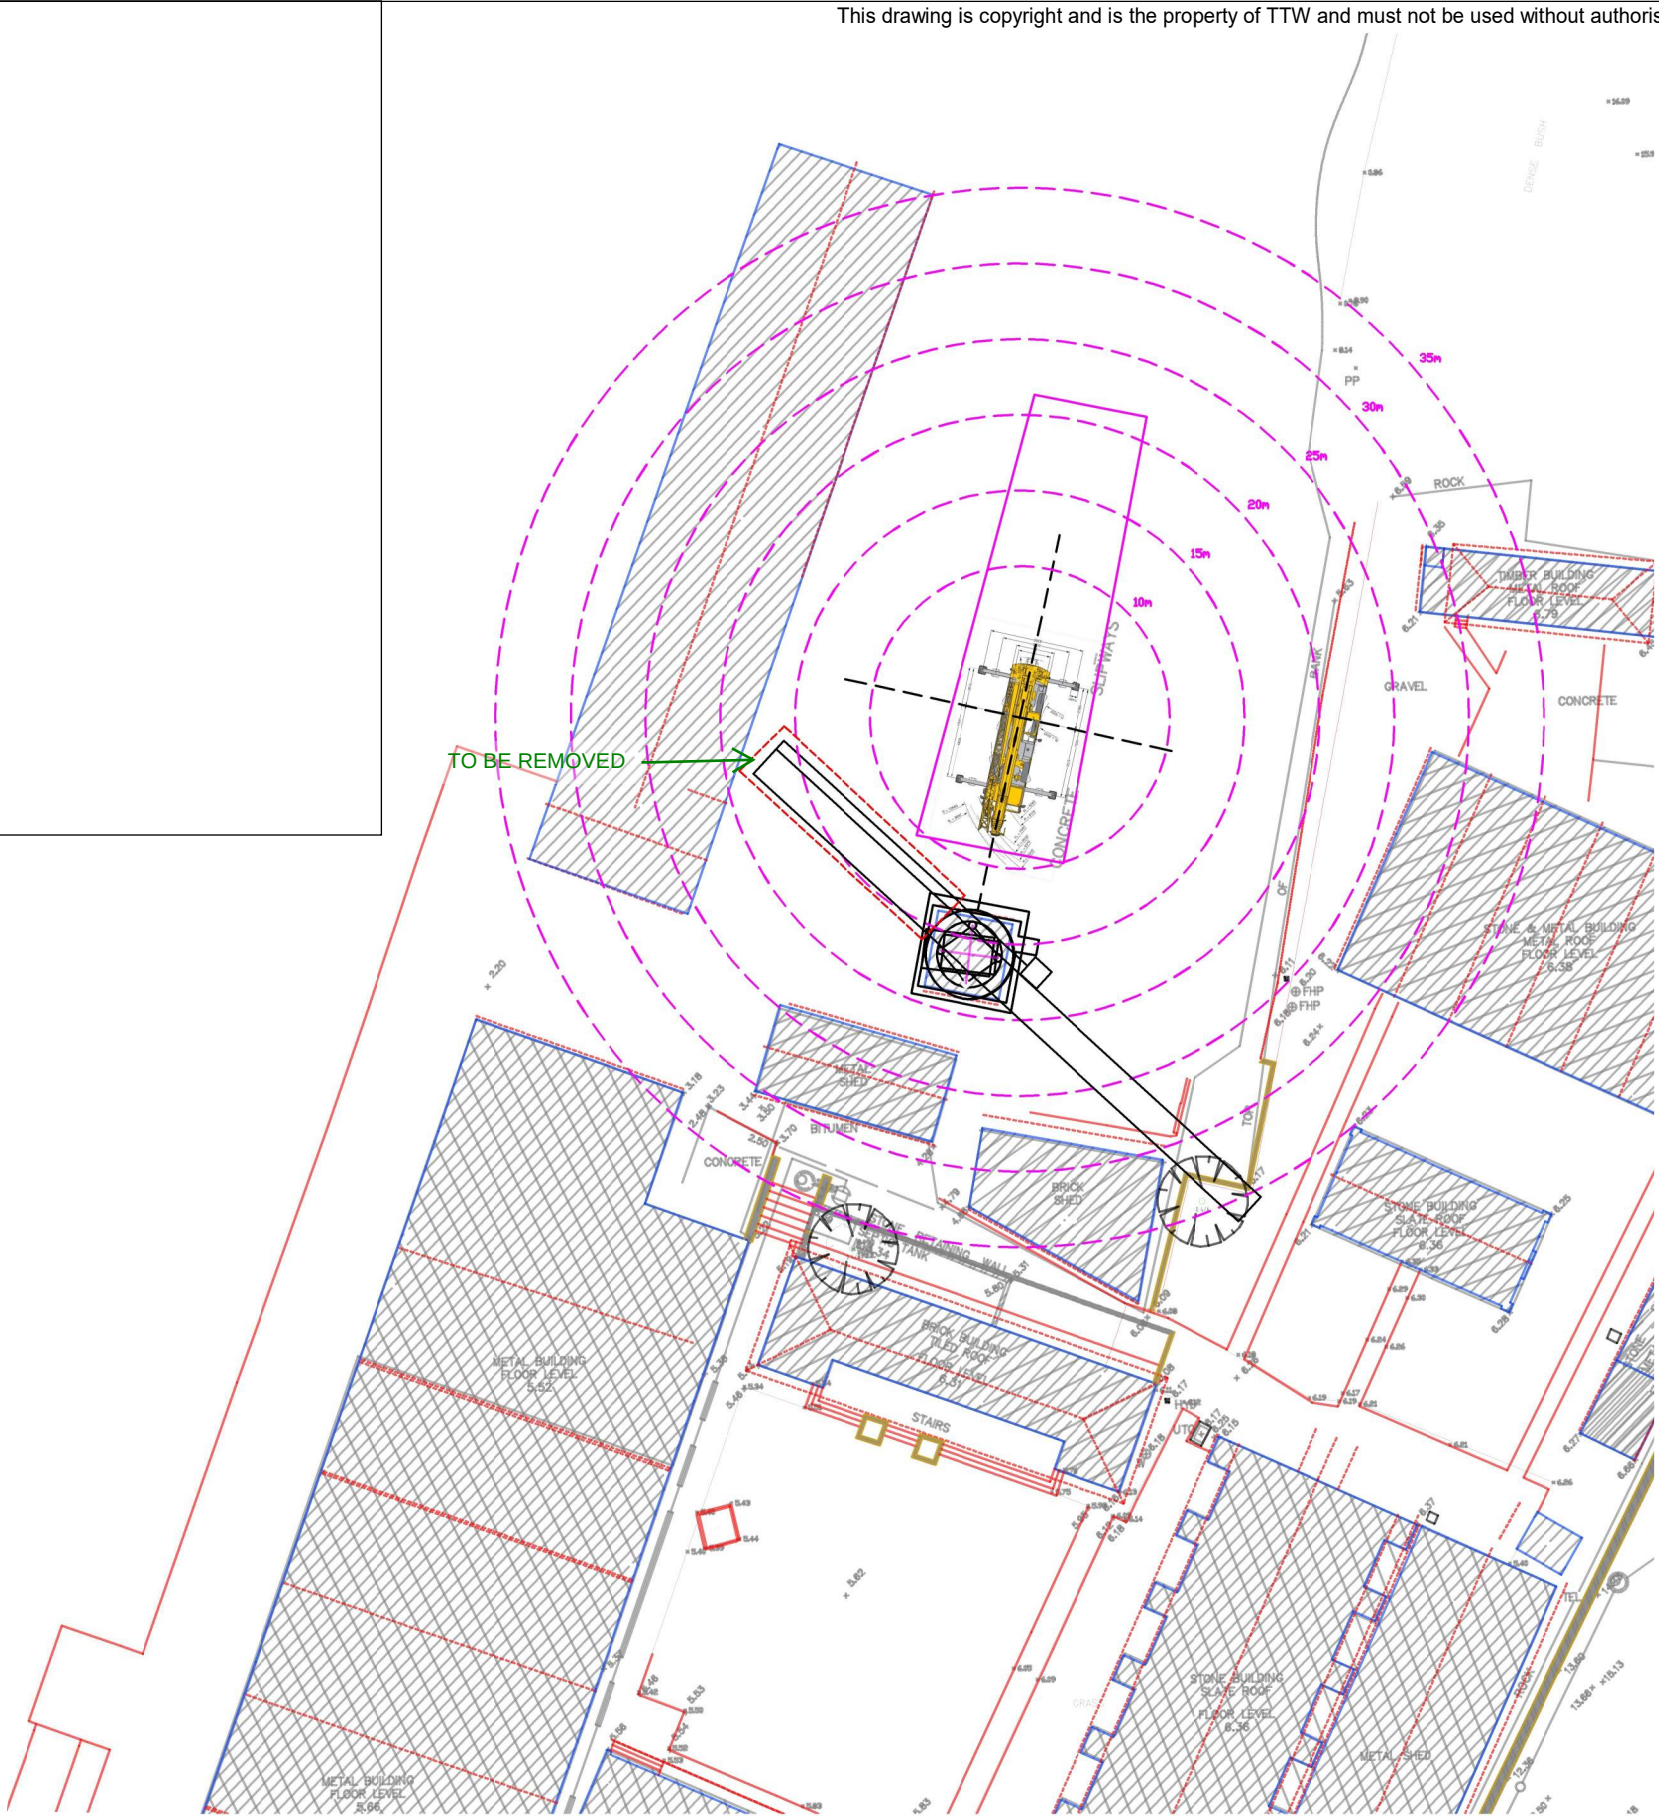

Rev	Description	Sketch	Date
2	FINAL - FOR STATUTORY APPROVAL	OB	21.10.2024
1	FOR STATUTORY APPROVAL	OB	3.10.2024

Architect/Client
**NSW NATIONAL PARKS
AND WILDLIFE SERVICES**

Engineer
TTW
www.ttwengineers.com


Project
**GOAT ISLAND
TOWER CRANE**

Sketch Subject
**SEQUENCING SKETCH
PARTIAL DISMANTLEMENT
STAGE 3**

PRELIMINARY
NOT TO BE USED FOR CONSTRUCTION

Scale : A3
N/A
Project No 221366
Sketch No SK-11

Sketched
OB
Revision
1

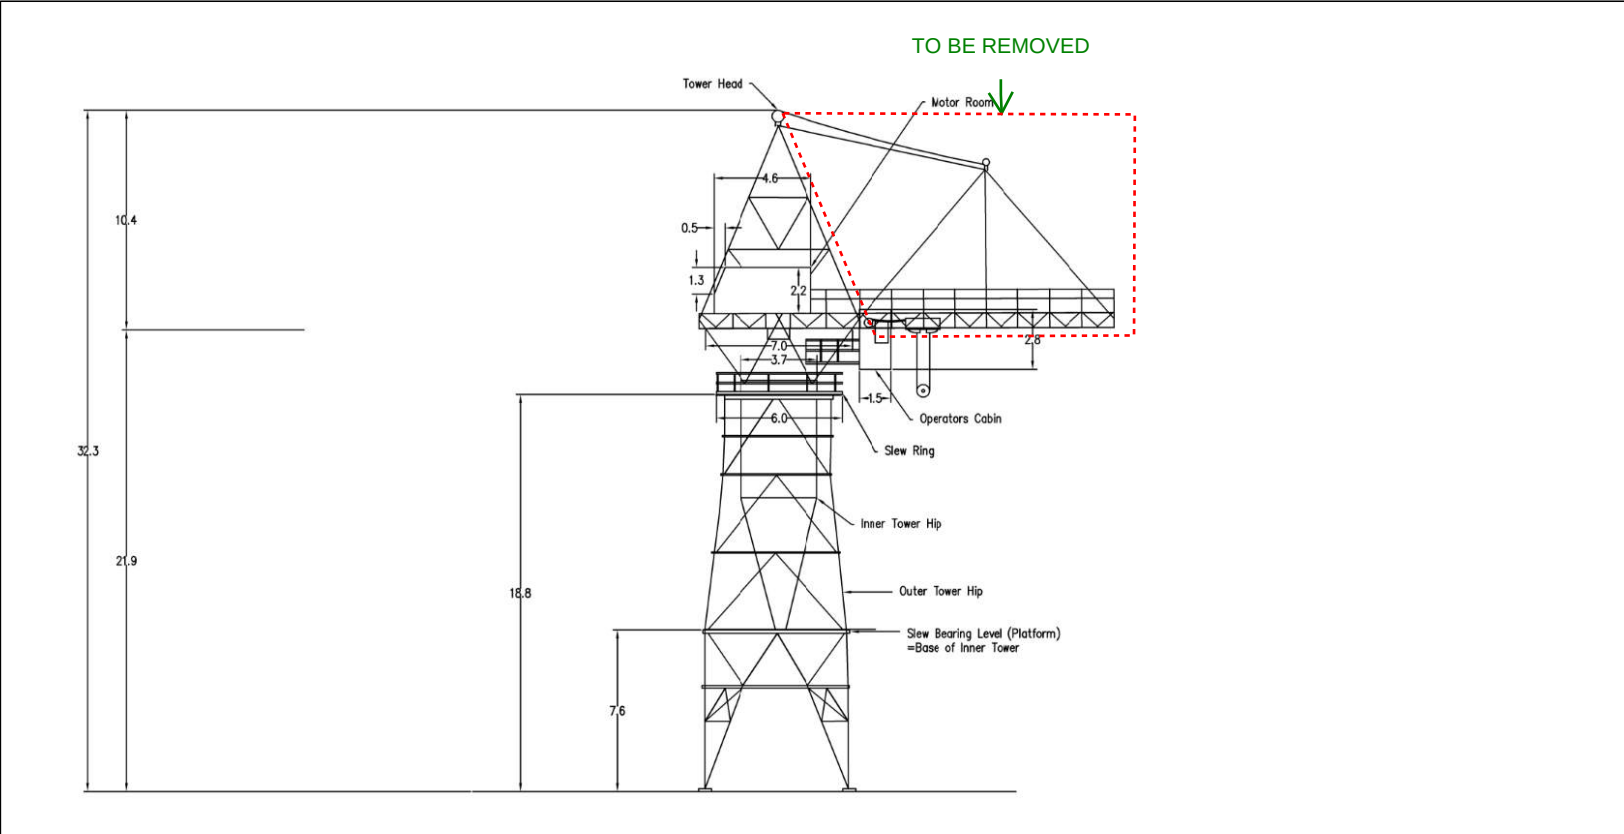

**STAGE 4
REMOVED:**


- WINCH ROOM AND WINCH REMOVED
- FRONT END OF BOOM REMOVED
- BACKSPAN REMOVED

TO BE REMOVED THIS STAGE:

- REMAINDER OF BOOM

APPROX WEIGHT OF SECTION TO BE REMOVED:
9.2T (INCL. ~4.5kN CHAIN LOADS)
ALLOW ADDITIONAL 1T FOR LIFTING GEAR (10.2T)

CRANE ASSUMED TO BE 60T MOBILE CRANE WITH MINIMUM 3 DRIVE AXLES - CONTRACTOR TO CONFIRM

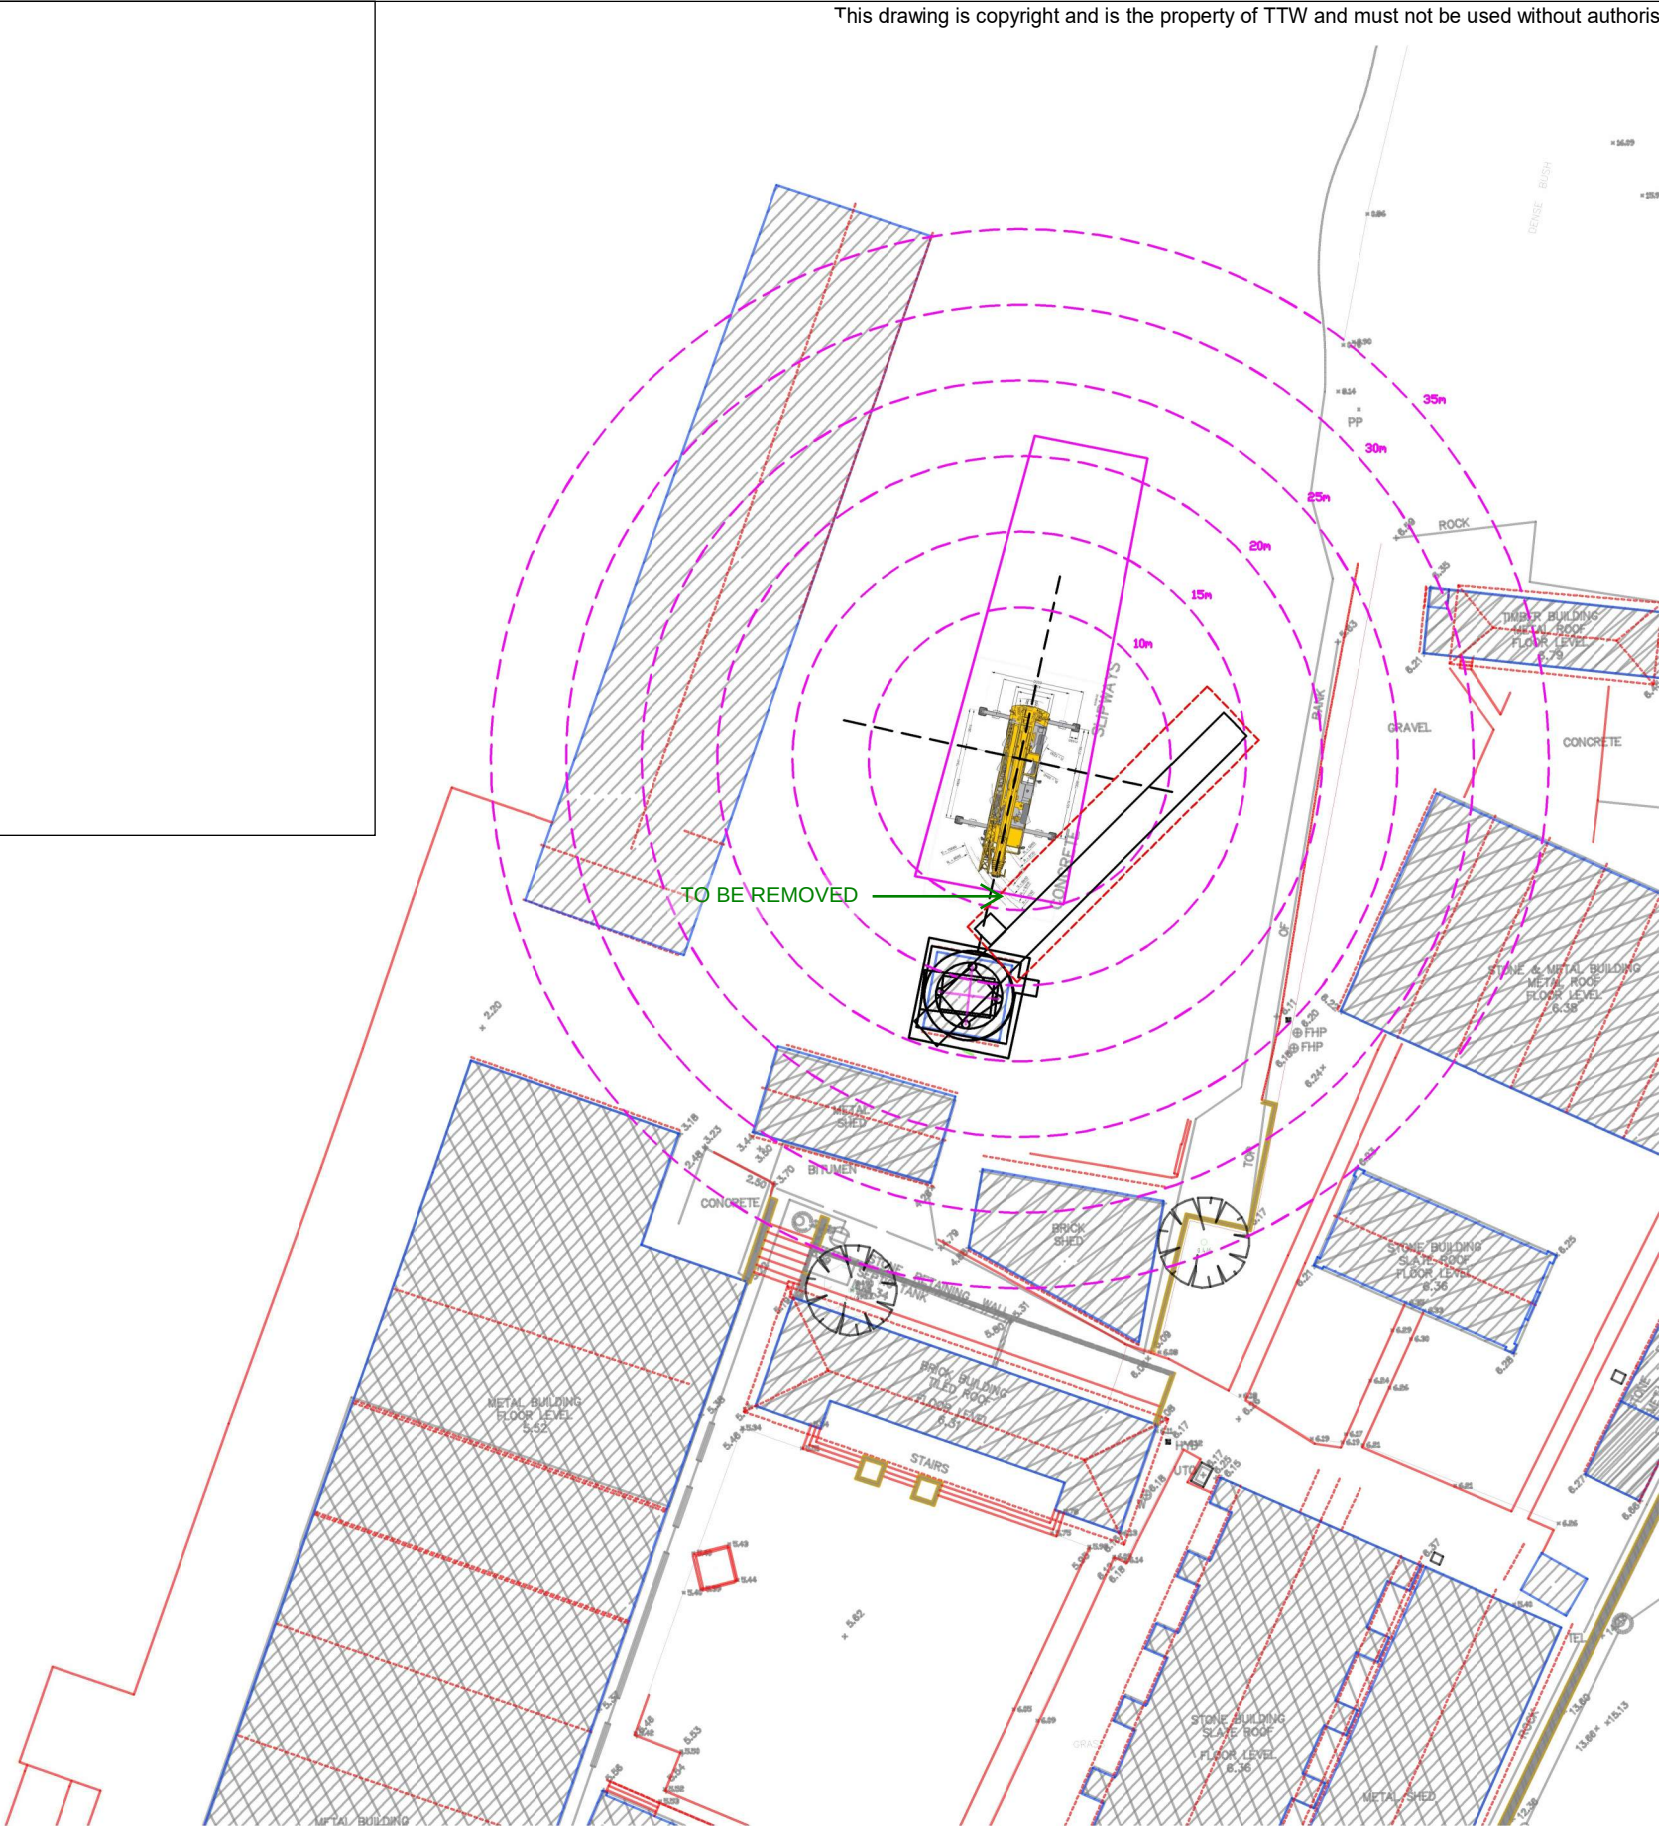

This drawing is copyright and is the property of TTW and must not be used without authorisation.

Rev	Description	Sketch	Date
2	FINAL - FOR STATUTORY APPROVAL	OB	21.10.2024
1	FOR STATUTORY APPROVAL	OB	3.10.2024

Architect/Client
**NSW NATIONAL PARKS
AND WILDLIFE SERVICES**

Engineer
TTW
www.ttwengineers.com

Project
**GOAT ISLAND
TOWER CRANE**

Sketch Subject
**SEQUENCING SKETCH
PARTIAL DISMANTLEMENT
STAGE 4**

PRELIMINARY
NOT TO BE USED FOR CONSTRUCTION

Scale : A3
N/A
Project No 221366
Sketch No SK-11

Sketched
OB
Revision
1

This drawing is copyright and is the property of TTW and must not be used without authorisation.


The plan shows a central structure labeled "TO BE REMOVED" with a green arrow pointing to it. Other buildings are labeled "METAL BUILDING", "STONE BUILDING", "BRICK BUILDING", and "TOWER". The plan includes numerous elevation points, dimensions, and a network of roads and paths. A large circular area is marked with concentric dashed lines, and a smaller rectangular area is marked with a dashed line. The plan is oriented with North at the top.

2	FINAL - FOR STATUTORY APPROVAL	OB	21.10.2024
1	FOR STATUTORY APPROVAL	OB	3.10.2024
Rev	Description	Sketch	Date



TTW
www.ttwengineers.com

Scale : A3	Sketched
N/A	OB
Project No Sketch No	Revision
221366 SK-11	1

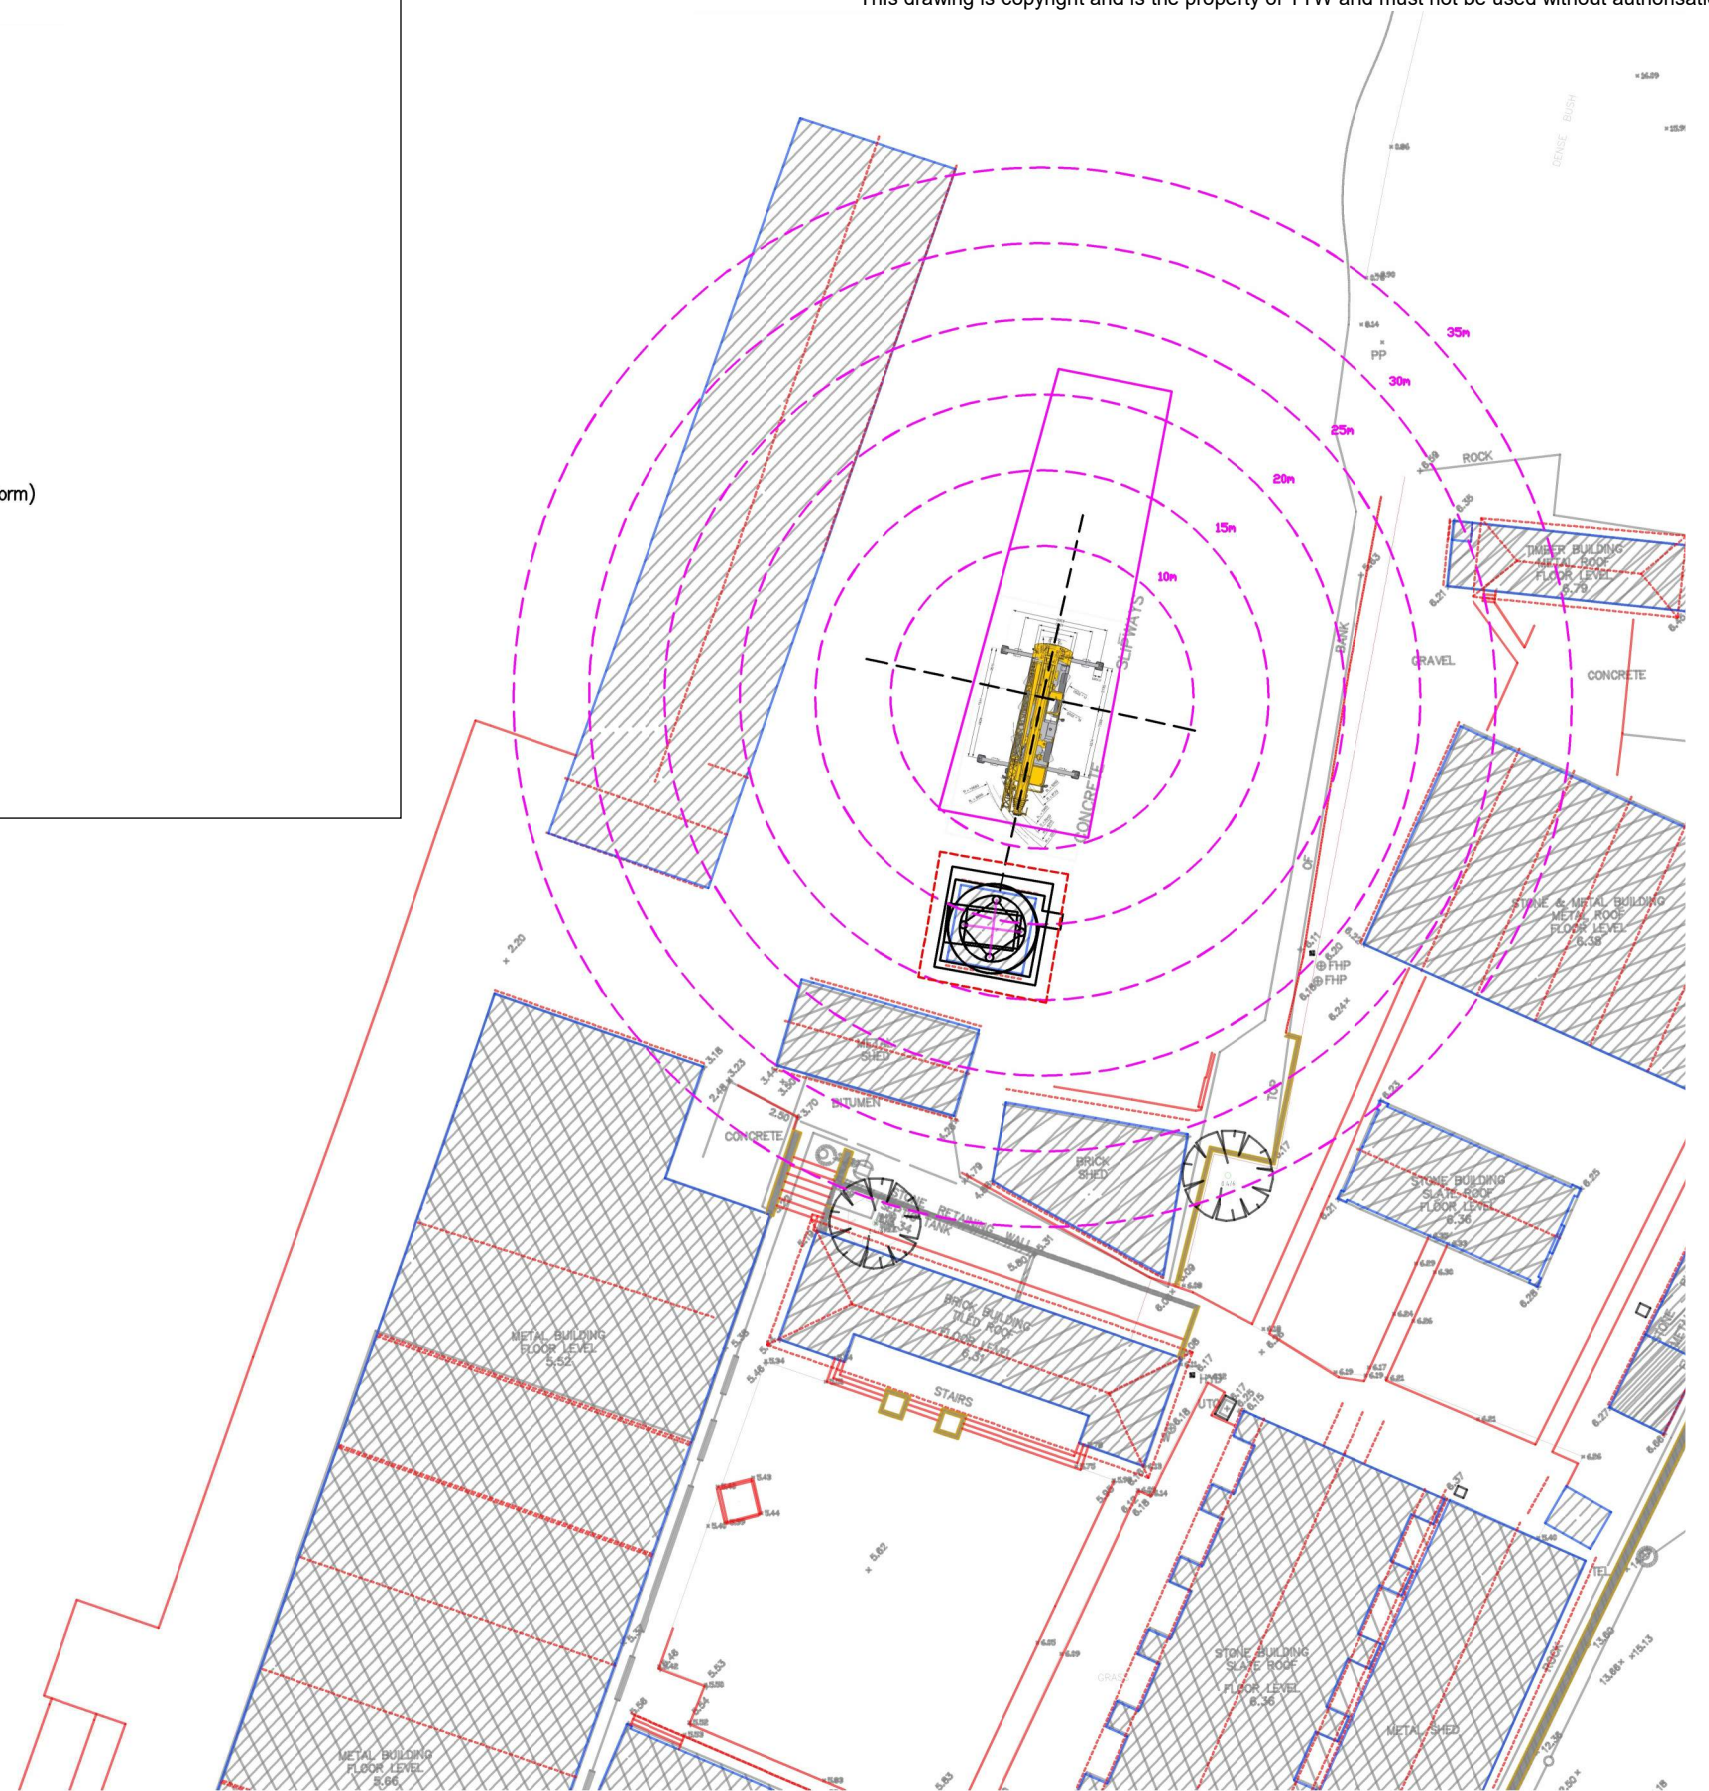

2	FINAL - FOR STATUTORY APPROVAL	OB	21.10.2024
1	FOR STATUTORY APPROVAL	OB	3.10.2024
Rev	Description	Sketch	Date

Engineer

TTW

www.ttwengineers.com

Scale : A3	Sketched
N/A	OB
Project No Sketch No	Revision
221366 SK-07	4